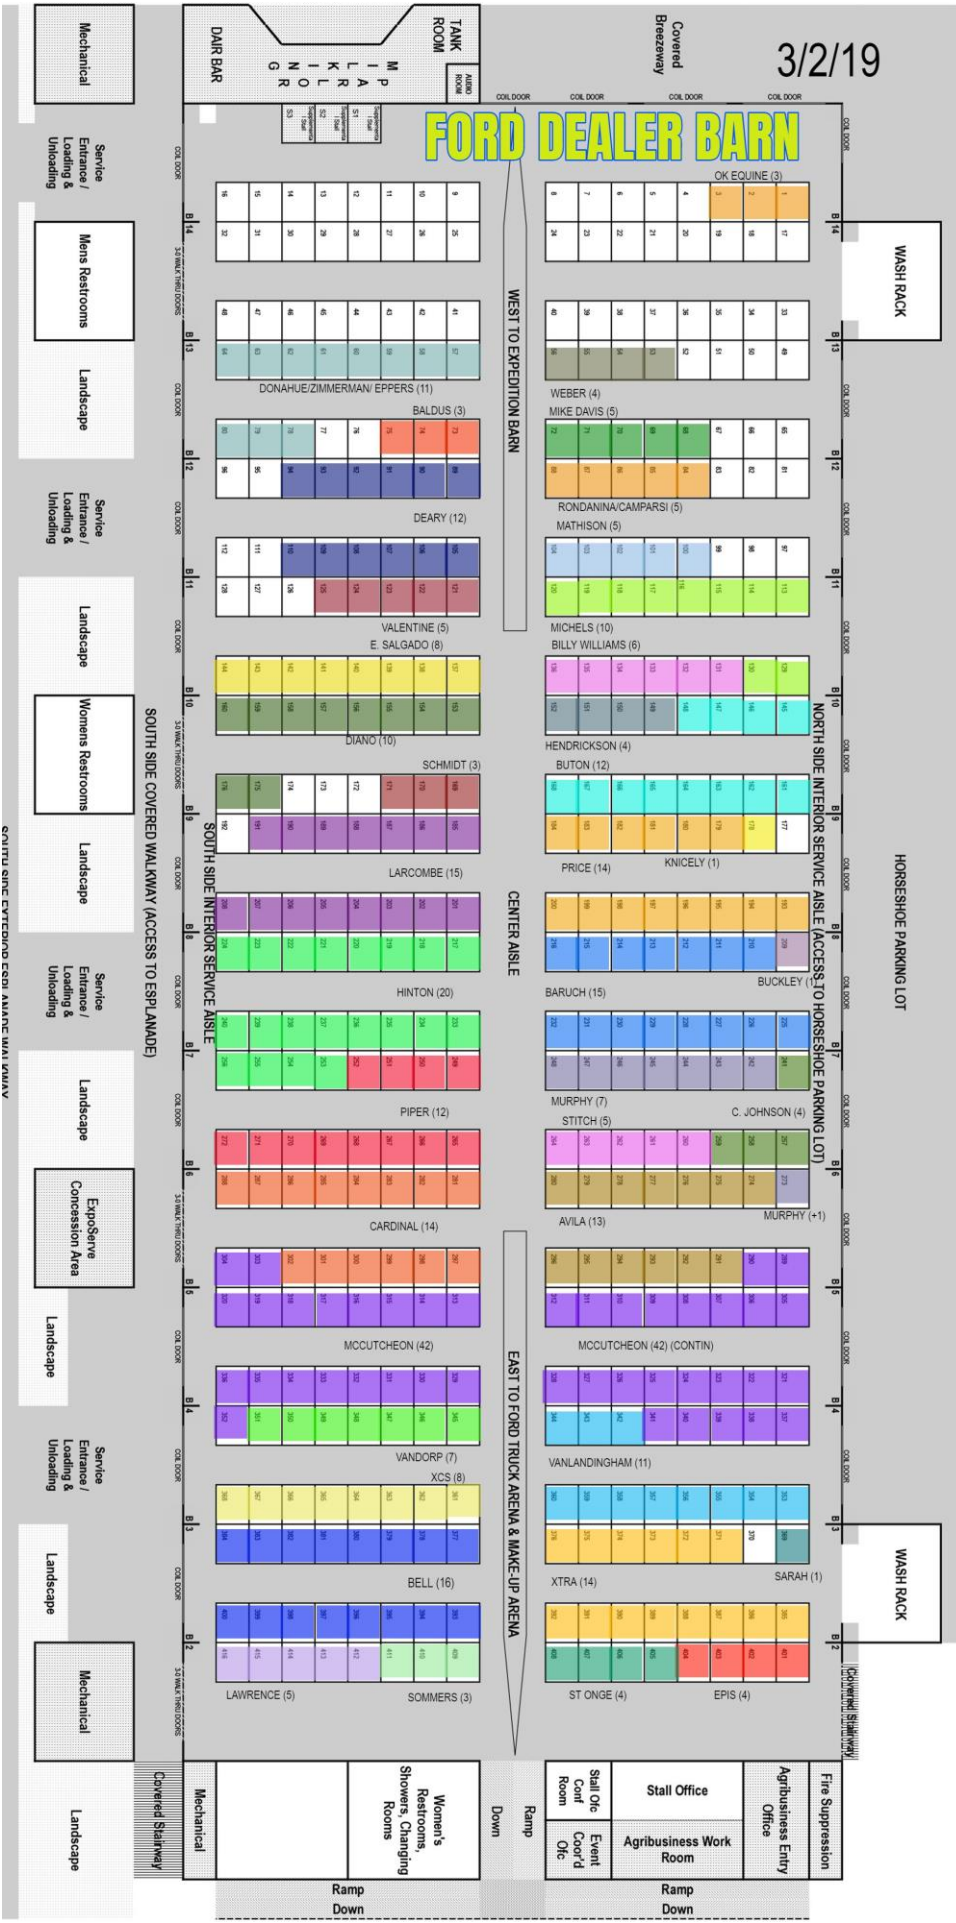

OKLAHOMA FORD DEALERS BARN / 416 - 10' X 10' STALLS
 Enclosed on south, west, and north sides; east side opens to arena access
 NOT TO SCALE

3/2/19

FORD DEALER BARN



Fire Suppression	Stall Office	Agribusiness Entry Office	Ramp Down
Agribusiness Work Room	Small Oie Conf Room	Event Coord Oie	Ramp Down

Women's Restrooms, Showers, Changing Rooms	Ramp Down
--	-----------

Mechanical	Covered Stairway
------------	------------------

SOUTH SIDE COVERED WALKWAY (ACCESS TO ESPLANADE)

EAST TO FORD TRUCK ARENA & MAKE-UP ARENA

CENTER AISLE

WEST TO EXPEDITION BARN

HORSESHOE PARKING LOT

NORTH SIDE INTERIOR SERVICE AISLE (ACCESS TO HORSESHOE PARKING LOT)

SOUTH SIDE INTERIOR SERVICE AISLE

Dair Bar

Tank Room

Covered Brezeway

Mechanical

Service Entrance / Loading & Unloading

Landscape

Men's Restrooms

Service Entrance / Loading & Unloading

Landscape

Women's Restrooms

Landscape

Service Entrance / Loading & Unloading

Landscape

Exposive Concession Area

Landscape

Service Entrance / Loading & Unloading

Landscape

Mechanical

Landscape